

- A ENTRY**
 - CONTEXTUAL ARBOR WITH GATE ACCESS (PHOTO #)
 - WILLOW FENCING PARTITION


- B PATHWAYS THROUGH PLANTINGS**
 - FLAGSTONE PATH
 - NATIVE/ADAPTED SPECIES
 - VARIED SIZE, COLOR, TEXTURE, BLOOMTIME

- C DIRT DIGGING AREA**
 - STONE/BOULDER EDGING
 - FLAGSTONE "PLATFORM" SEATS
 - FRIABLE DIGGING SOIL

- D MUSIC & MOVEMENT/ GATHERING AREA**
 - STAGE
 - AKAMBIRA (#)
 - STORAGE UNIT
 - EWF SURFACING
 - SHADE SAIL

- E OPEN AREA**
 - TURFGRASS
 - LOW MOUND

- F GARDEN**
 - COMMUNITY KITCHENS LEARNING GARDEN PLANTER

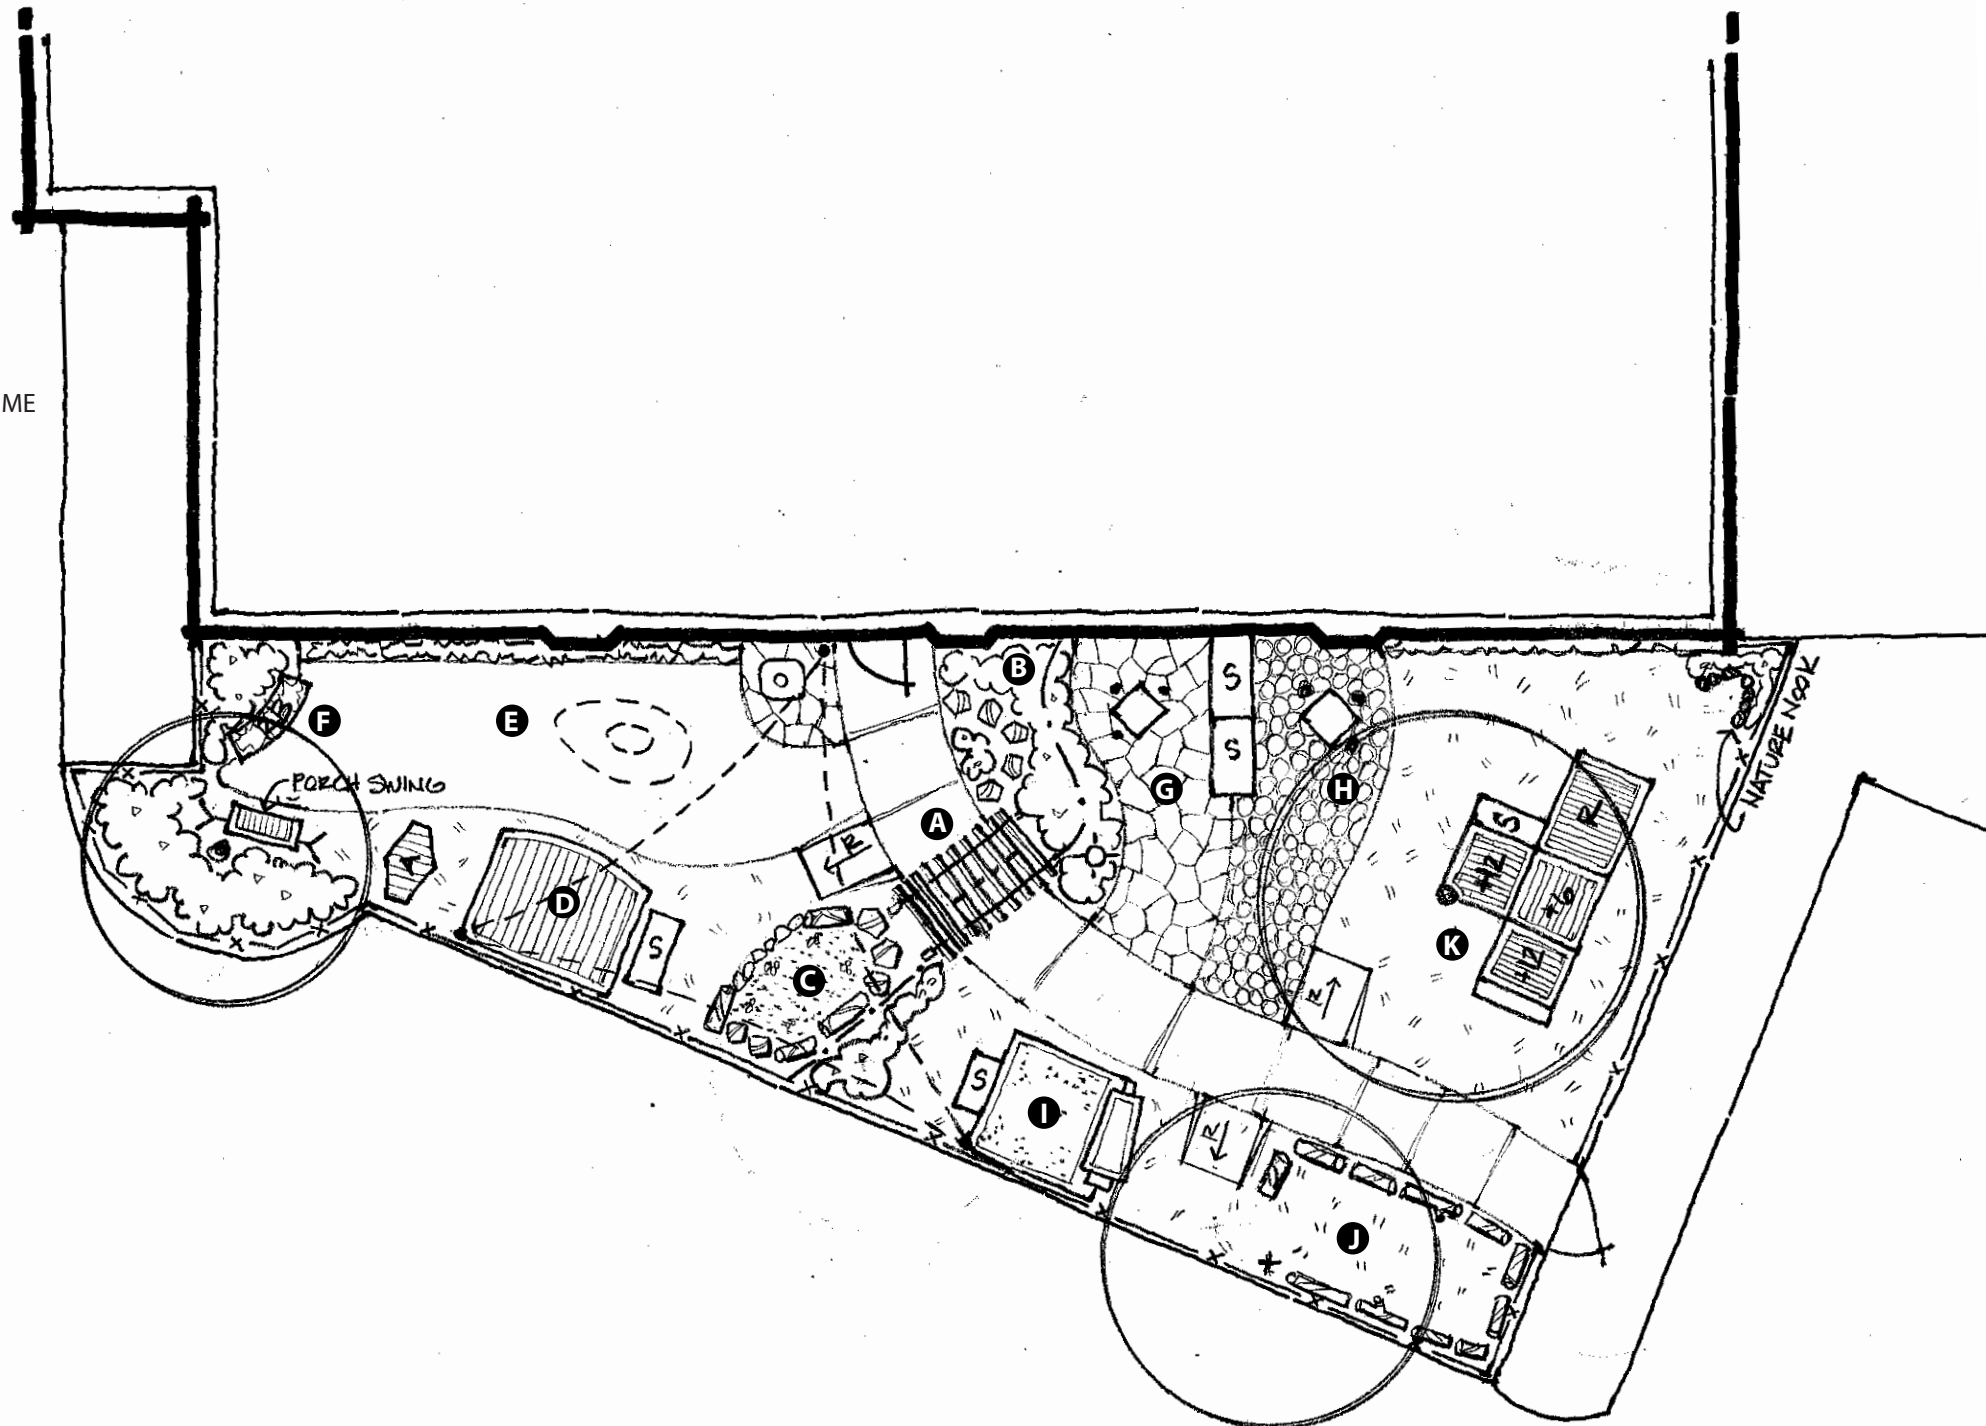

- G NATURE ART AREA**
 - NATURE ART TABLE (#)
 - STUMP STOOLS
 - STORAGE UNIT
 - LOCAL/REGIONAL STONE FLOORING

- H BUILDING AREA**
 - DISCOVERY TABLE (#)
 - STUMP STOOLS (#)
 - STORAGE UNIT (#)
 - TREE COOKIE FLOORING (#)

- I SAND/WATER AREA**
 - WATER TABLE (#)
 - IN-GROUND SANDBOX WITH EDGING AND COVER
 - STORAGE UNIT
 - EWF SURFACING

- J MESSY MATERIALS AREA**
 - NATURAL LOGS AT PERIMETER (#)
 - LARGE TREE COOKIES/"LOOSE PARTS" (#)
 - 12" MIN. DEPTH MULCH/EWF FLOORING

- K CLIMBING/CRAWLING AREA**
 - SQUARE PLATFORM STRUCTURE
 - EXTEND POSTS, ADD BEAMS
 - EWF SURFACING
 - OUTDOOR FABRIC
 - STORAGE

LEGEND

| | |
|--------------|-----------------|
| S - STORAGE | RB - RAISED BED |
| R - RAMP | B - BENCH |
| ST - STEPS | LP - LIGHT POLE |
| A - AKAMBIRA | |

