

A ENTRY

- GATED CONNECTING WALKWAY
- NODES WITH SPECIALTY PAVING
- CONTEXTUAL ARBOR (PHOTO #)

B GARDEN

- COMMUNITY KITCHENS LEARNING GARDEN PLANTERS

C OPEN AREA

- SHADE TOLERANT TURFGRASS
- LOW MOUND

D BUILDING AREA

- DISCOVERY TABLE (#)
- STUMP STOOLS (#)
- STORAGE UNIT (#)
- TREE COOKIE FLOORING (#)

E NATURE ART AREA

- NATURE ART TABLE (#)
- STUMP STOOLS
- STORAGE UNIT
- LOCAL/REGIONAL STONE FLOORING

F DIRT DIGGING AREA

- STONE/BOULDER EDGING
- FLAGSTONE "PLATFORM" SEATS
- FRIABLE DIGGING SOIL

G SAND/WATER AREA

- WATER TABLE (#)
- IN-GROUND SANDBOX WITH EDGING AND COVER
- SHARED STORAGE UNIT
- DECOMPOSED GRANITE SURFACING

H CLIMBING/CRAWLING AREA

- SQUARE PLATFORM STRUCTURE
- EXTEND POSTS, ADD BEAMS
- EWF SURFACING
- OUTDOOR FABRIC
- STORAGE
- FUNCTIONS AS GATHERING AREA

I MESSY MATERIALS AREA

- NATURAL LOGS AT PERIMETER (#)
- LARGE TREE COOKIES/"LOOSE PARTS" (#)
- 12" MIN. DEPTH MULCH/EWF FLOORING

J MUSIC AND MOVEMENT AREA


- ACCESSIBLE STAGE
- MARIMBA (#)
- STORAGE
- FUNCTIONS AS GATHERING AREA

K WHEELED TOY

- CONCRETE PATH
- RUMBLE STRIPS
- VERTICAL UNDULATIONS
- TRICYCLE STORAGE

L QUIET GATHERING AREA

- BENCHES
- STONE LINED "NATURE NODES"
- DECOMPOSED GRANITE SURFACING

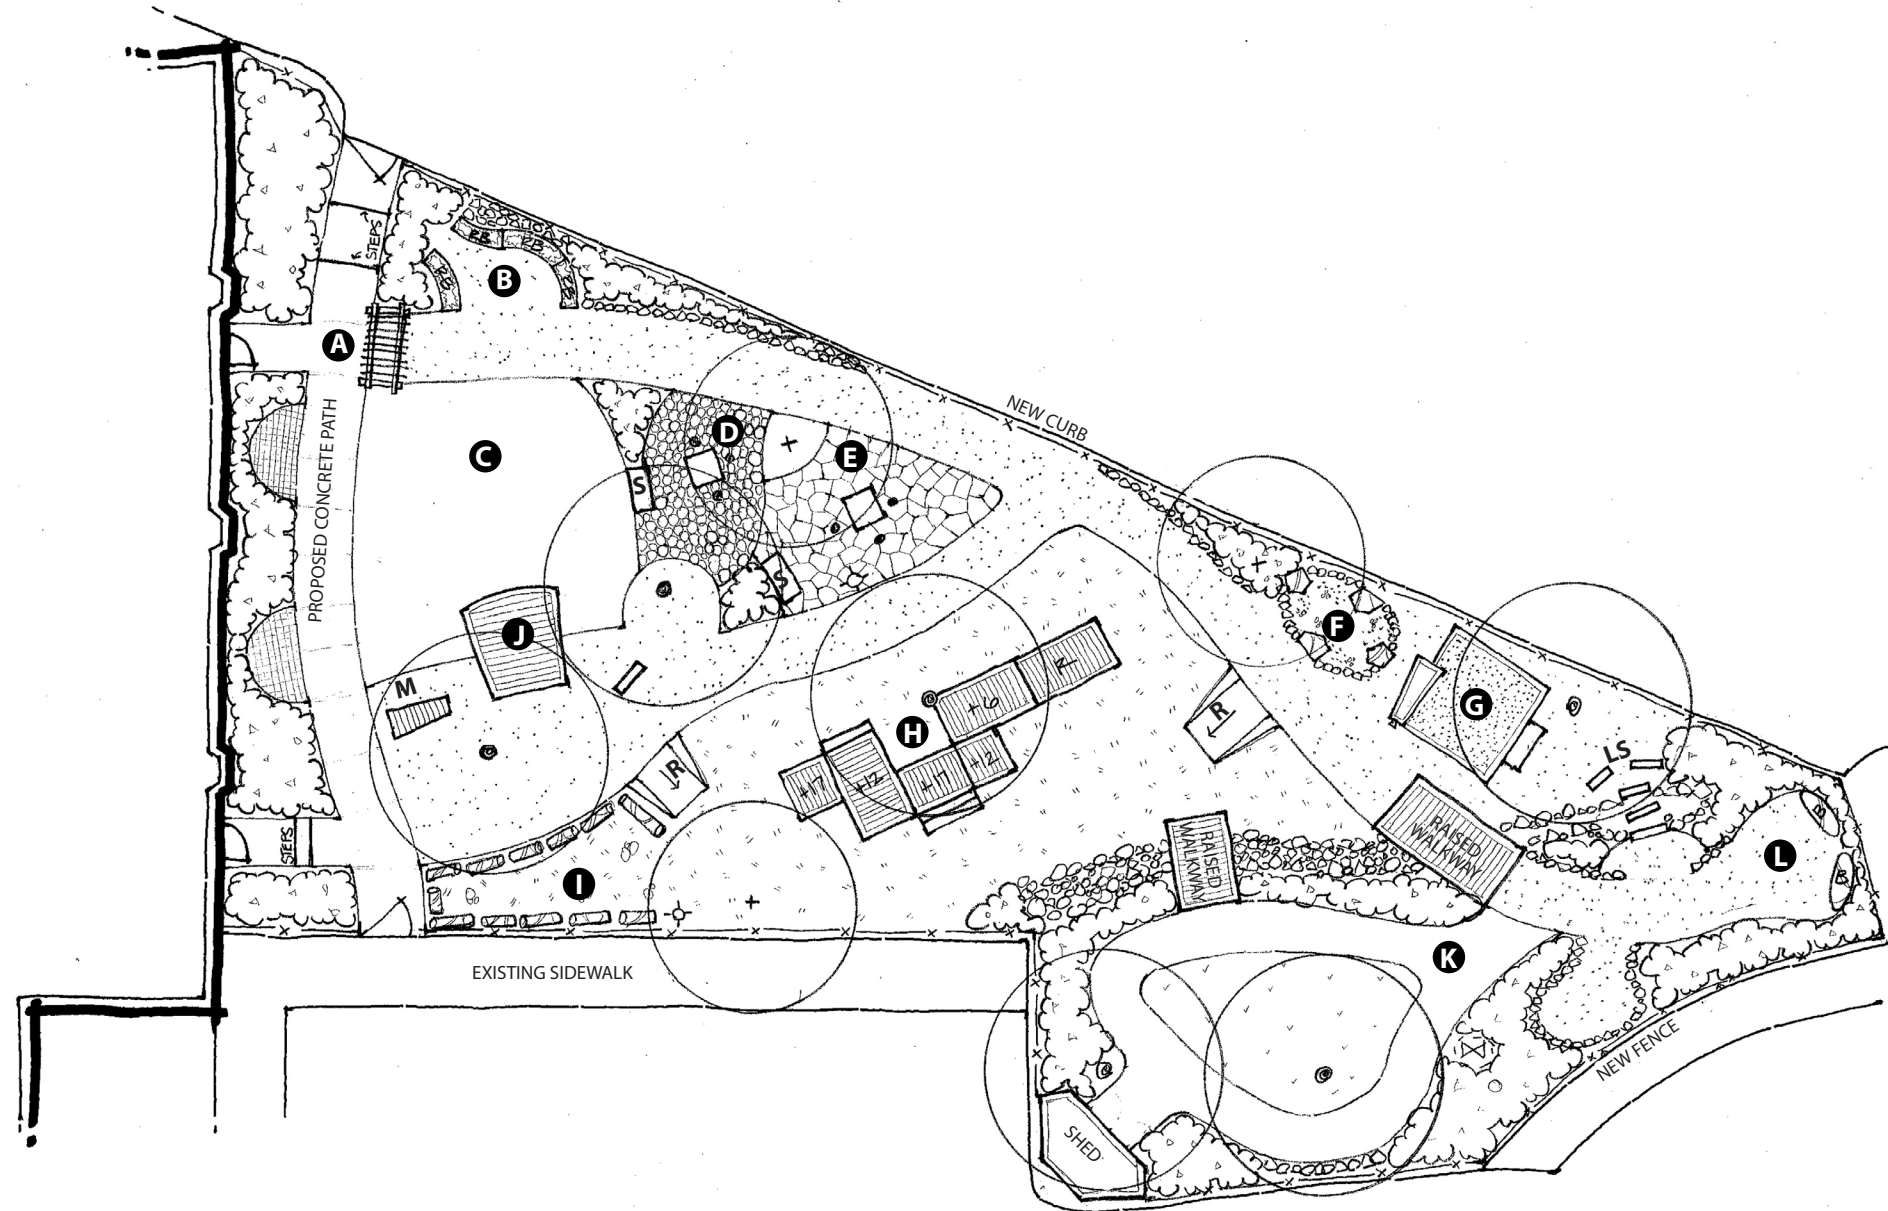

LEGEND

- | | |
|-------------|-----------------|
| S - STORAGE | RB - RAISED BED |
| R - RAMP | B - BENCH |
| ST - STEPS | LS - LOG STEPS |
| M - MARIMBA | |

